


- ⊗ WATER MAIN SHUT OFF, POOL REC.
- ⊖ WATER MAIN SHUT OFF, UNIT 60-62
- ⊖ WATER MAIN SHUT OFF, UNIT 80-82
- ⊖ WATER MAIN SHUT OFF, UNIT 50-52
- ⊖ WATER MAIN SHUT OFF, UNIT 10-12
- ⊖ SEWER CLEAN OUT

Grove unit
owners assoc.
Carlsbad

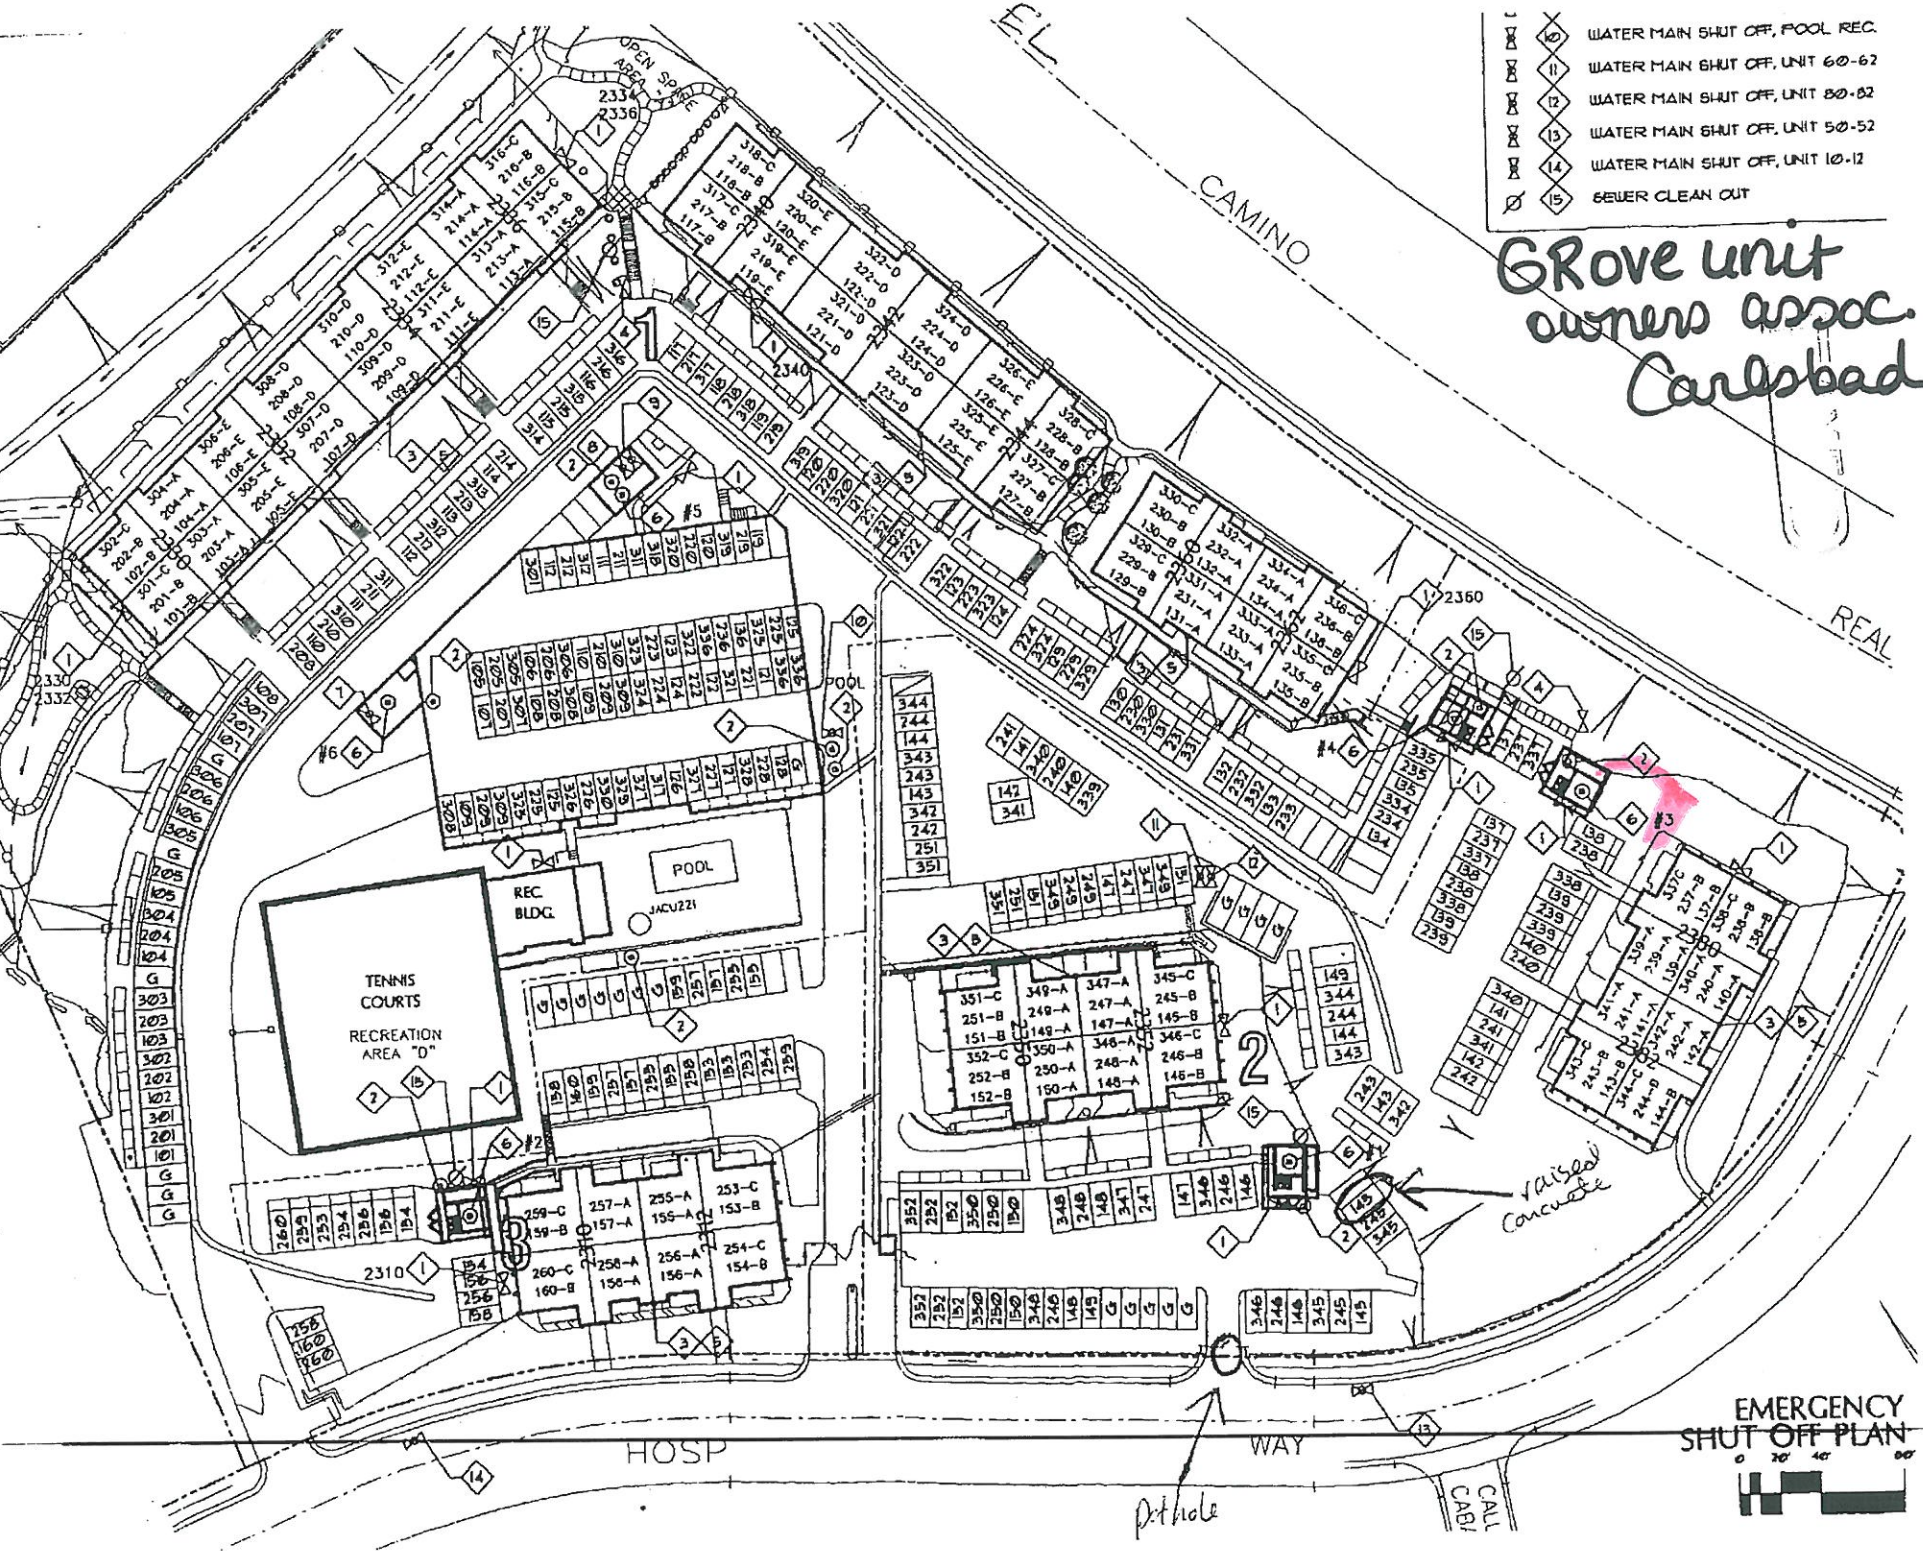

EMERGENCY
SHUT OFF PLAN
0 20' 40' 80'